

BLOCK AI₅

10 3 1/2 ZW
10 2 1/2 ZW
10 GARAGEN
10 ABSTELLP.

BLOCK AII₆

12 3 1/2 ZW
12 2 1/2 ZW
10 GARAGEN
14 ABSTELLP.

BLOCK B₆

6 4 1/2 ZW
18 3 1/2 ZW
11 GARAGEN
13 ABSTELLP.

BLOCK C₆

6 4 1/2 ZW
18 3 1/2 ZW
11 GARAGEN
13 ABSTELLP.

BLOCK D₆

12 4 1/2 ZW
6 3 1/2 ZW
6 2 1/2 ZW
11 GARAGEN
13 ABSTELLP.

BLOCK E₆

12 4 1/2 ZW
6 3 1/2 ZW
6 2 1/2 ZW
11 GARAGEN
13 ABSTELLP.

BLOCK F₃

3 4 1/2 ZW
9 3 1/2 ZW
11 GARAGEN
1 ABSTELLP.

BLOCK G₃

3 4 1/2 ZW
9 3 1/2 ZW
11 GARAGEN
1 ABSTELLP.

HÖHEN:

GEW. TERRAIN = ±0.00
3 WG = ~9.50
5 WG = ~14.75
6 WG = ~17.00



BAUHERR

1969 Stadtrat Nr. 809/992

ARCHITEKT

UBERBAUUNG

OBERWIESEN

FRAUENFELD

SITUATION

MST. 1:500


J. KÖVER ARCHITEKT ZÜRCHERSTR. 269 8500 FRAUENFELD TEL. 054 7 68 41

REV.

GR. 48/42

DAT. 11.7.69

GEZ. KN

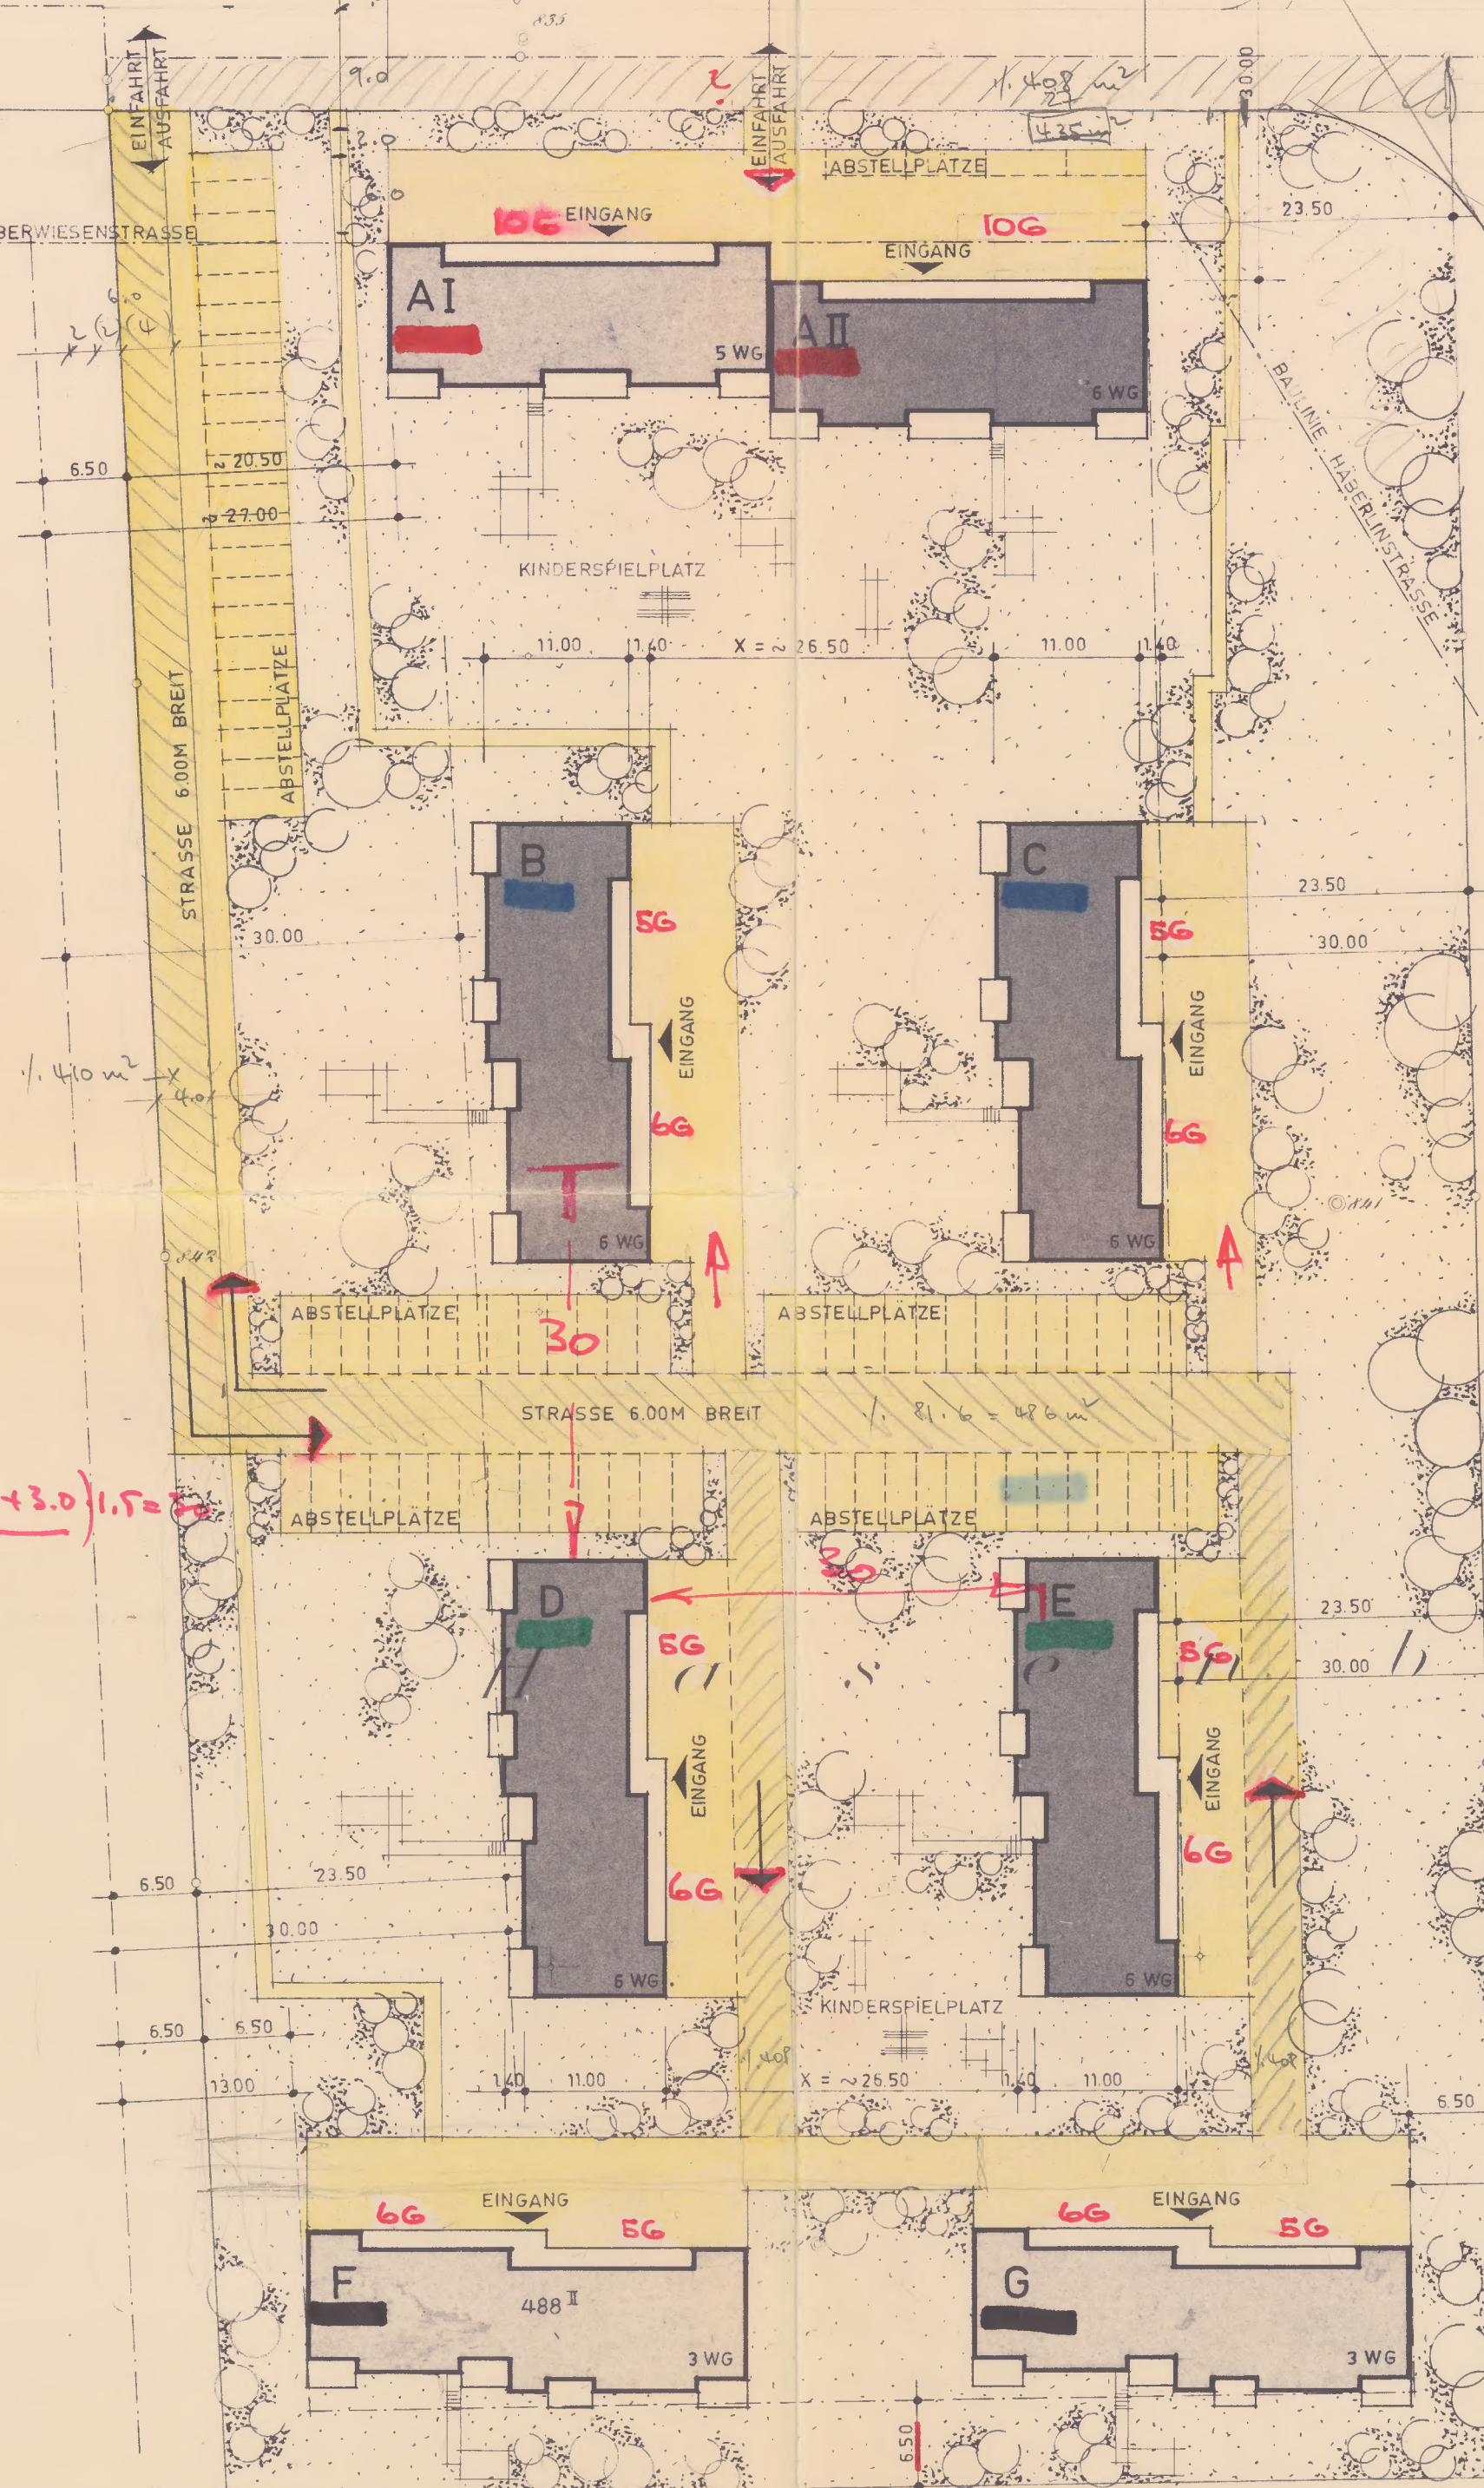

7366 16550
1331 2147
18697 18697